












 
 














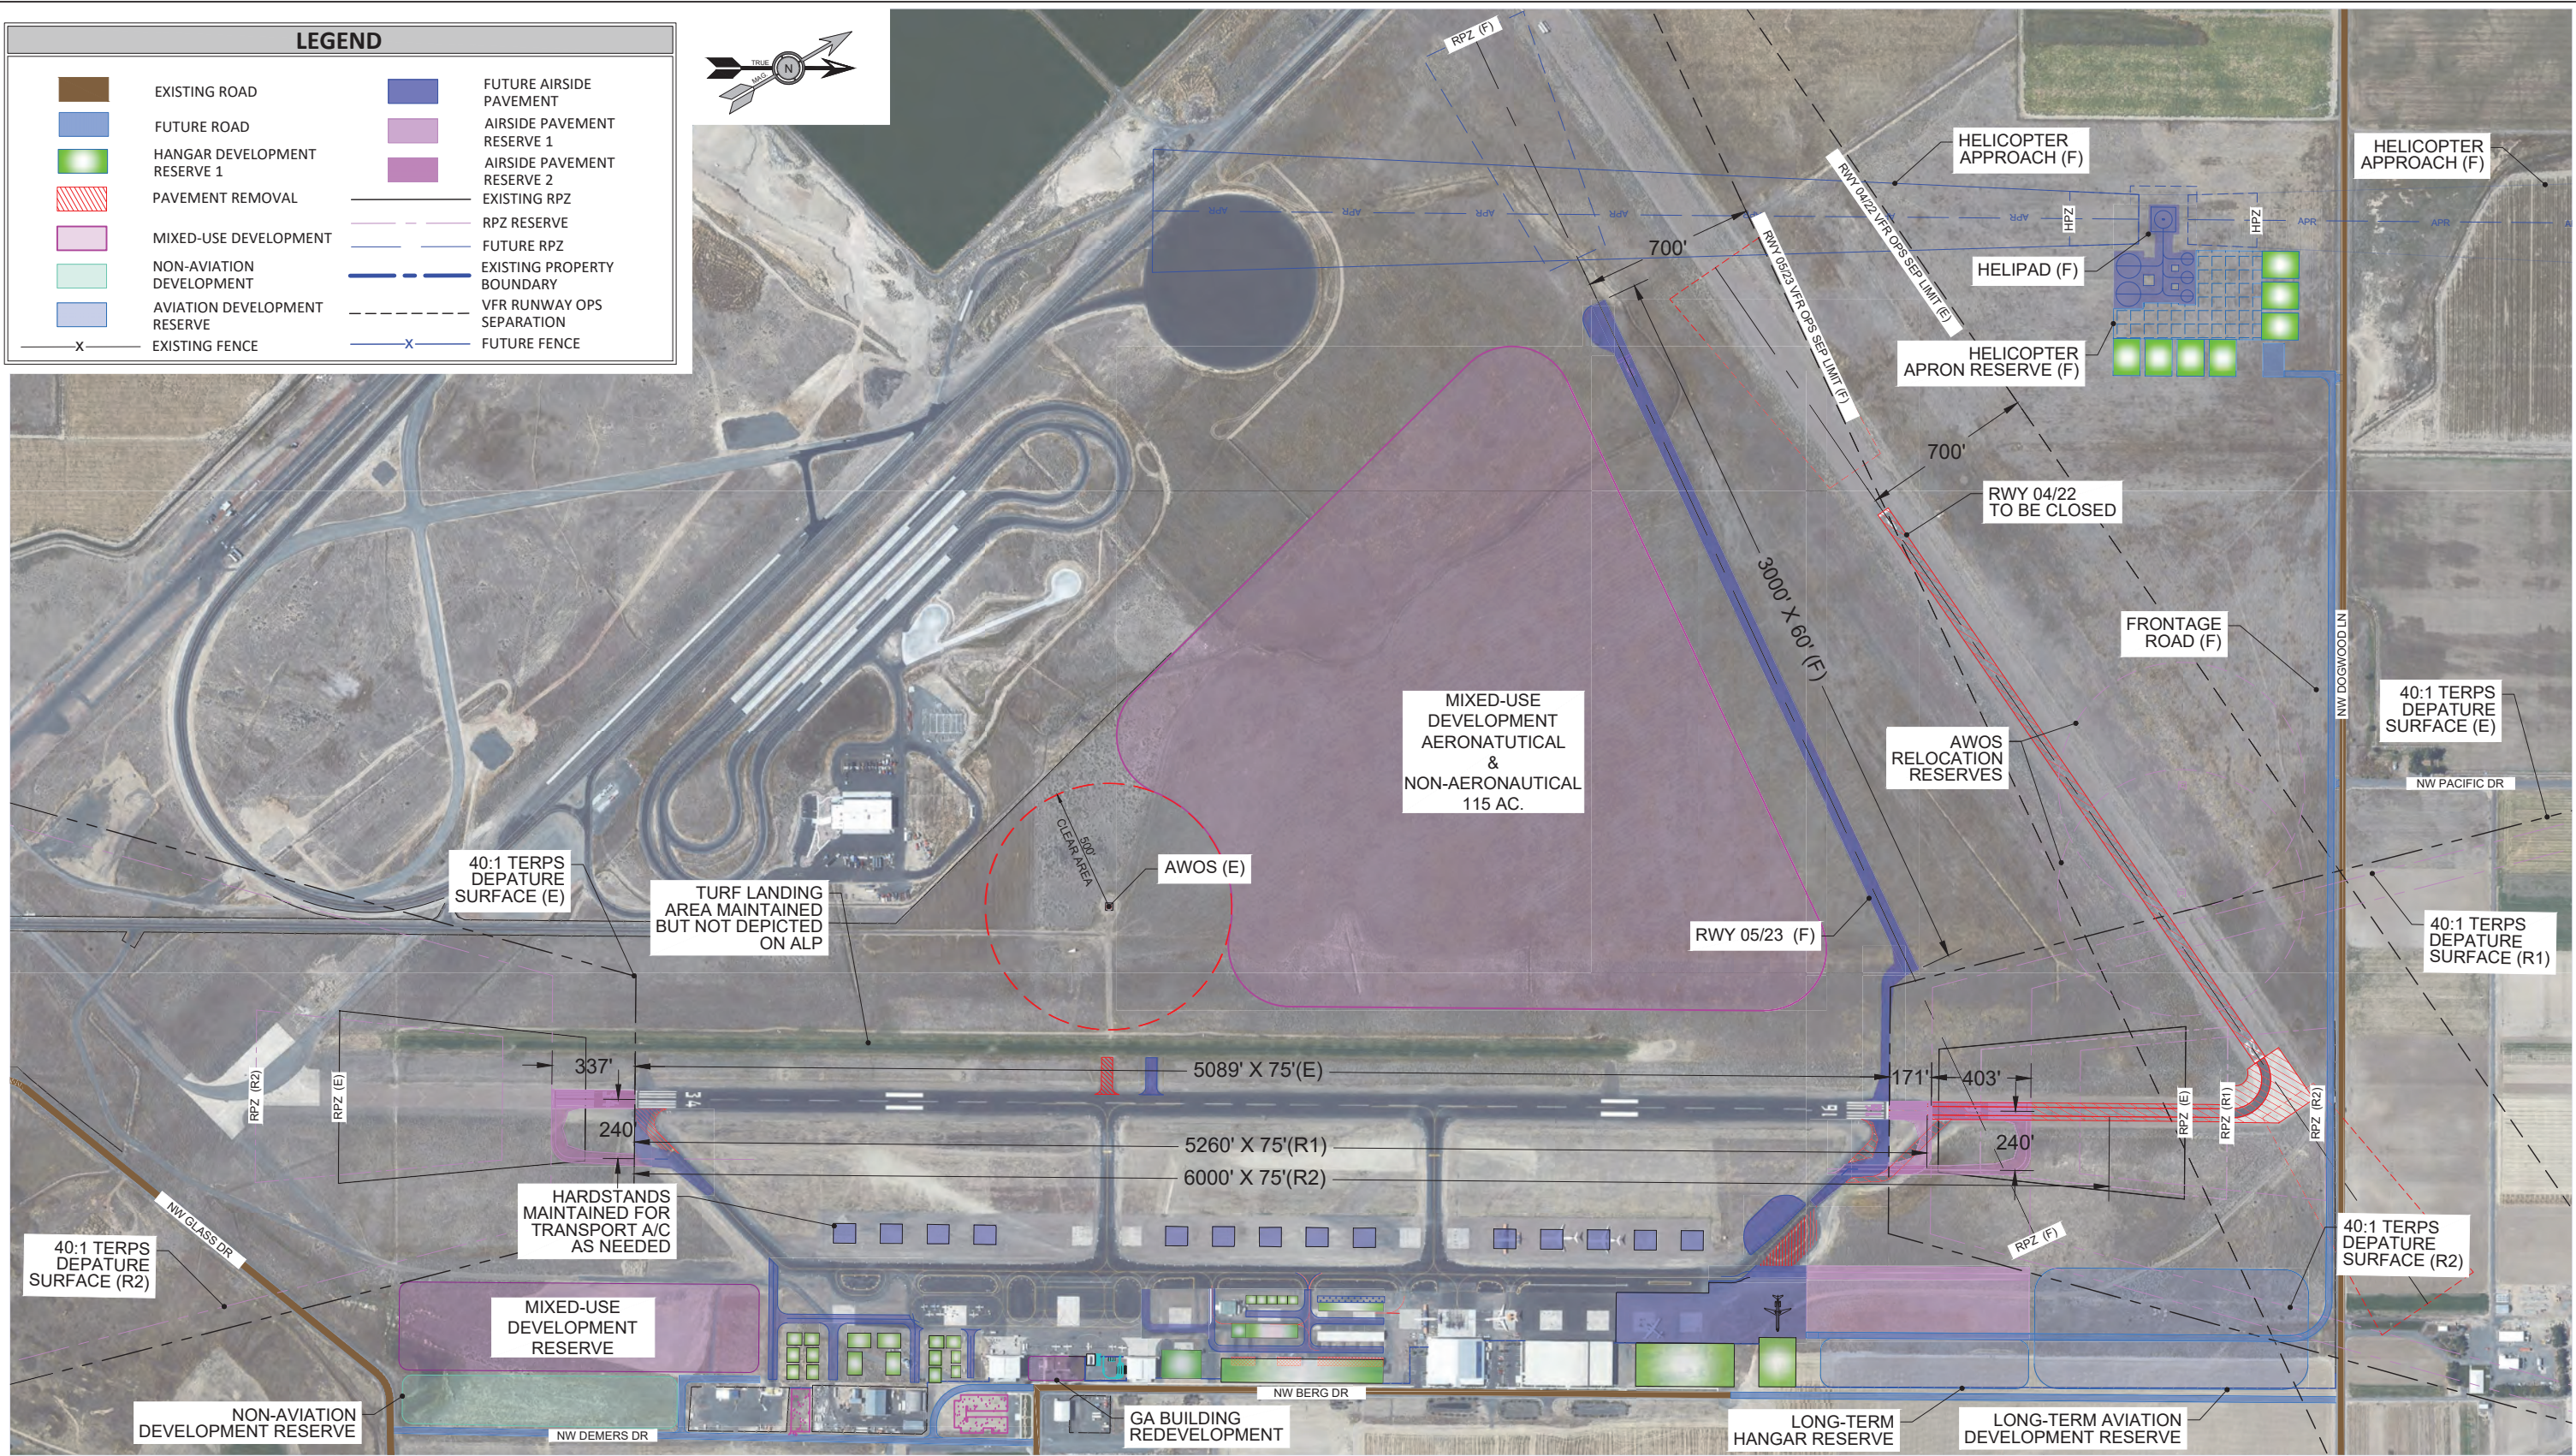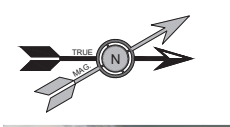








LEGEND			
	EXISTING ROAD		FUTURE AIRSIDE PAVEMENT
	FUTURE ROAD		AIRSIDE PAVEMENT RESERVE 1
	HANGAR DEVELOPMENT RESERVE 1		AIRSIDE PAVEMENT RESERVE 2
	PAVEMENT REMOVAL		EXISTING RPZ
	MIXED-USE DEVELOPMENT		RPZ RESERVE
	NON-AVIATION DEVELOPMENT		FUTURE RPZ
	AVIATION DEVELOPMENT RESERVE		EXISTING PROPERTY BOUNDARY
	EXISTING FENCE		VFR RUNWAY OPS SEPARATION
			FUTURE FENCE





**DEVELOPMENT ALTERNATIVES
PREFERRED ALTERNATIVE**

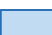**MADRAS AIRPORT
CITY OF MADRAS**





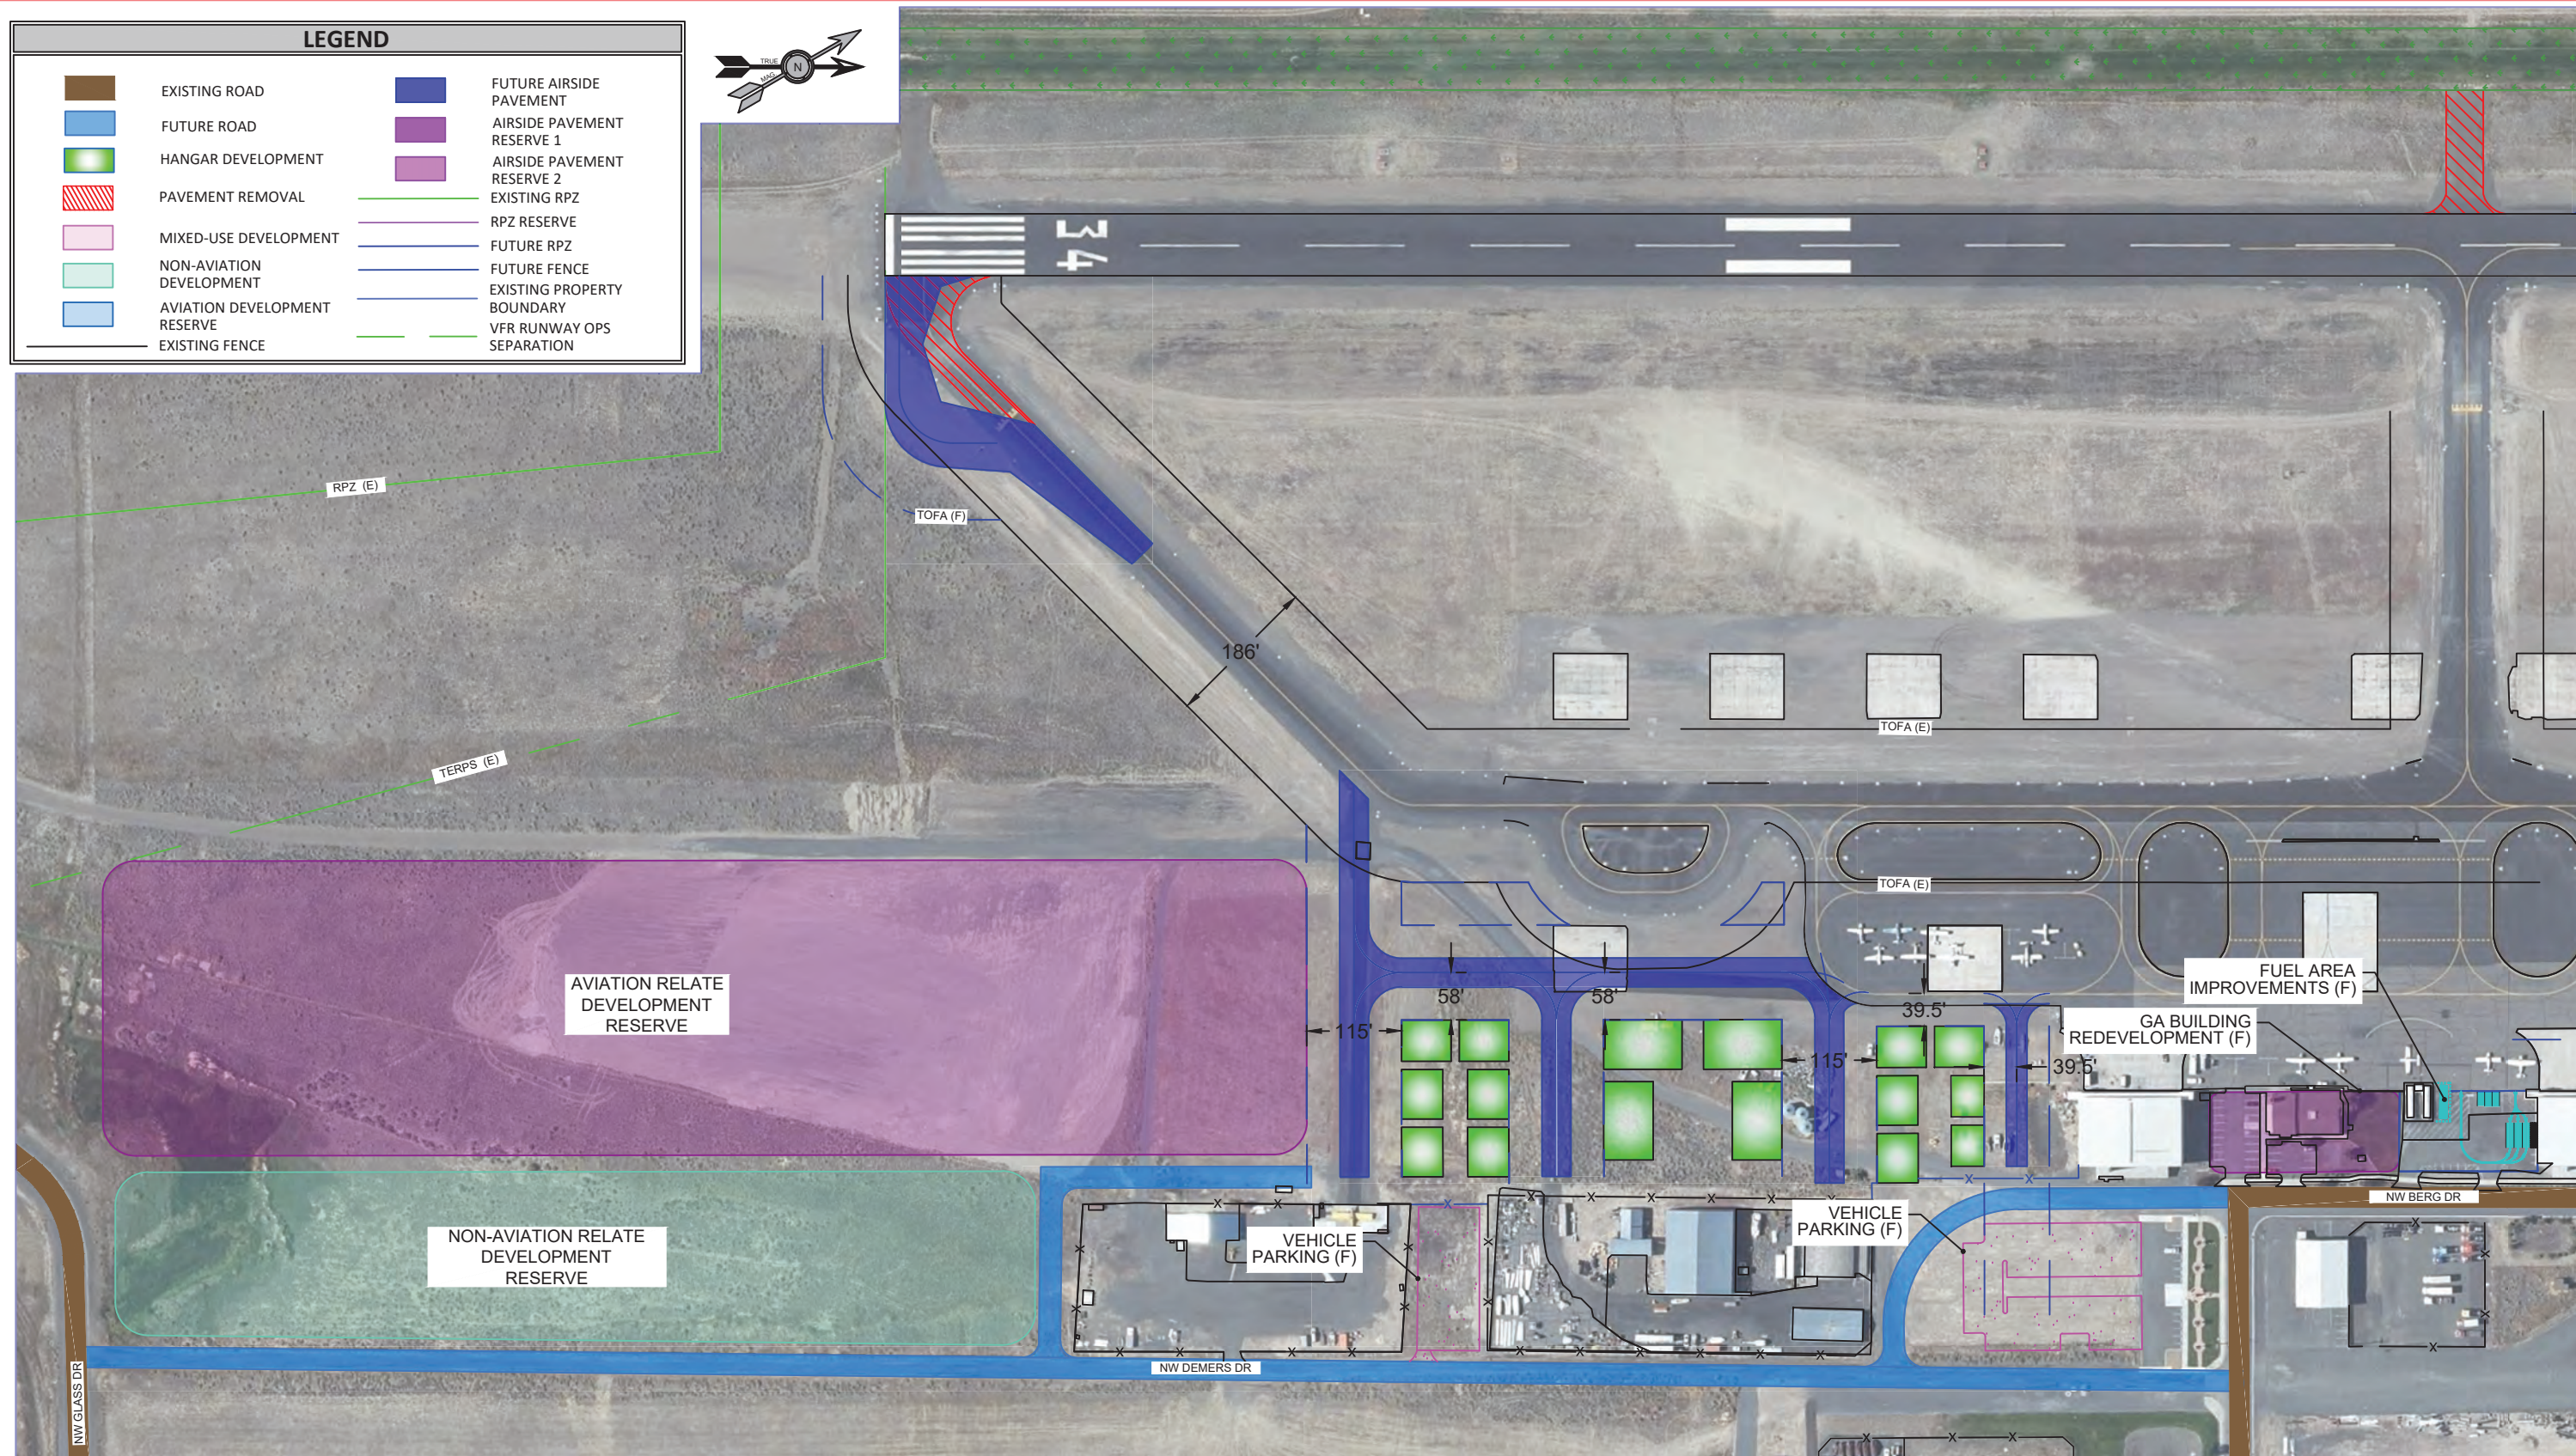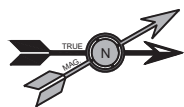














LEGEND			
	EXISTING ROAD		FUTURE AIRSIDE PAVEMENT
	FUTURE ROAD		AIRSIDE PAVEMENT RESERVE 1
	HANGAR DEVELOPMENT		AIRSIDE PAVEMENT RESERVE 2
	PAVEMENT REMOVAL		EXISTING RPZ
	MIXED-USE DEVELOPMENT		RPZ RESERVE
	NON-AVIATION DEVELOPMENT		FUTURE RPZ
	AVIATION DEVELOPMENT RESERVE		FUTURE FENCE
	EXISTING FENCE		EXISTING PROPERTY BOUNDARY
			VFR RUNWAY OPS SEPARATION





DEVELOPMENT ALTERNATIVES
PREFERRED ALTERNATIVE - SOUTH TERMINAL AREA

MADRAS AIRPORT
CITY OF MADRAS





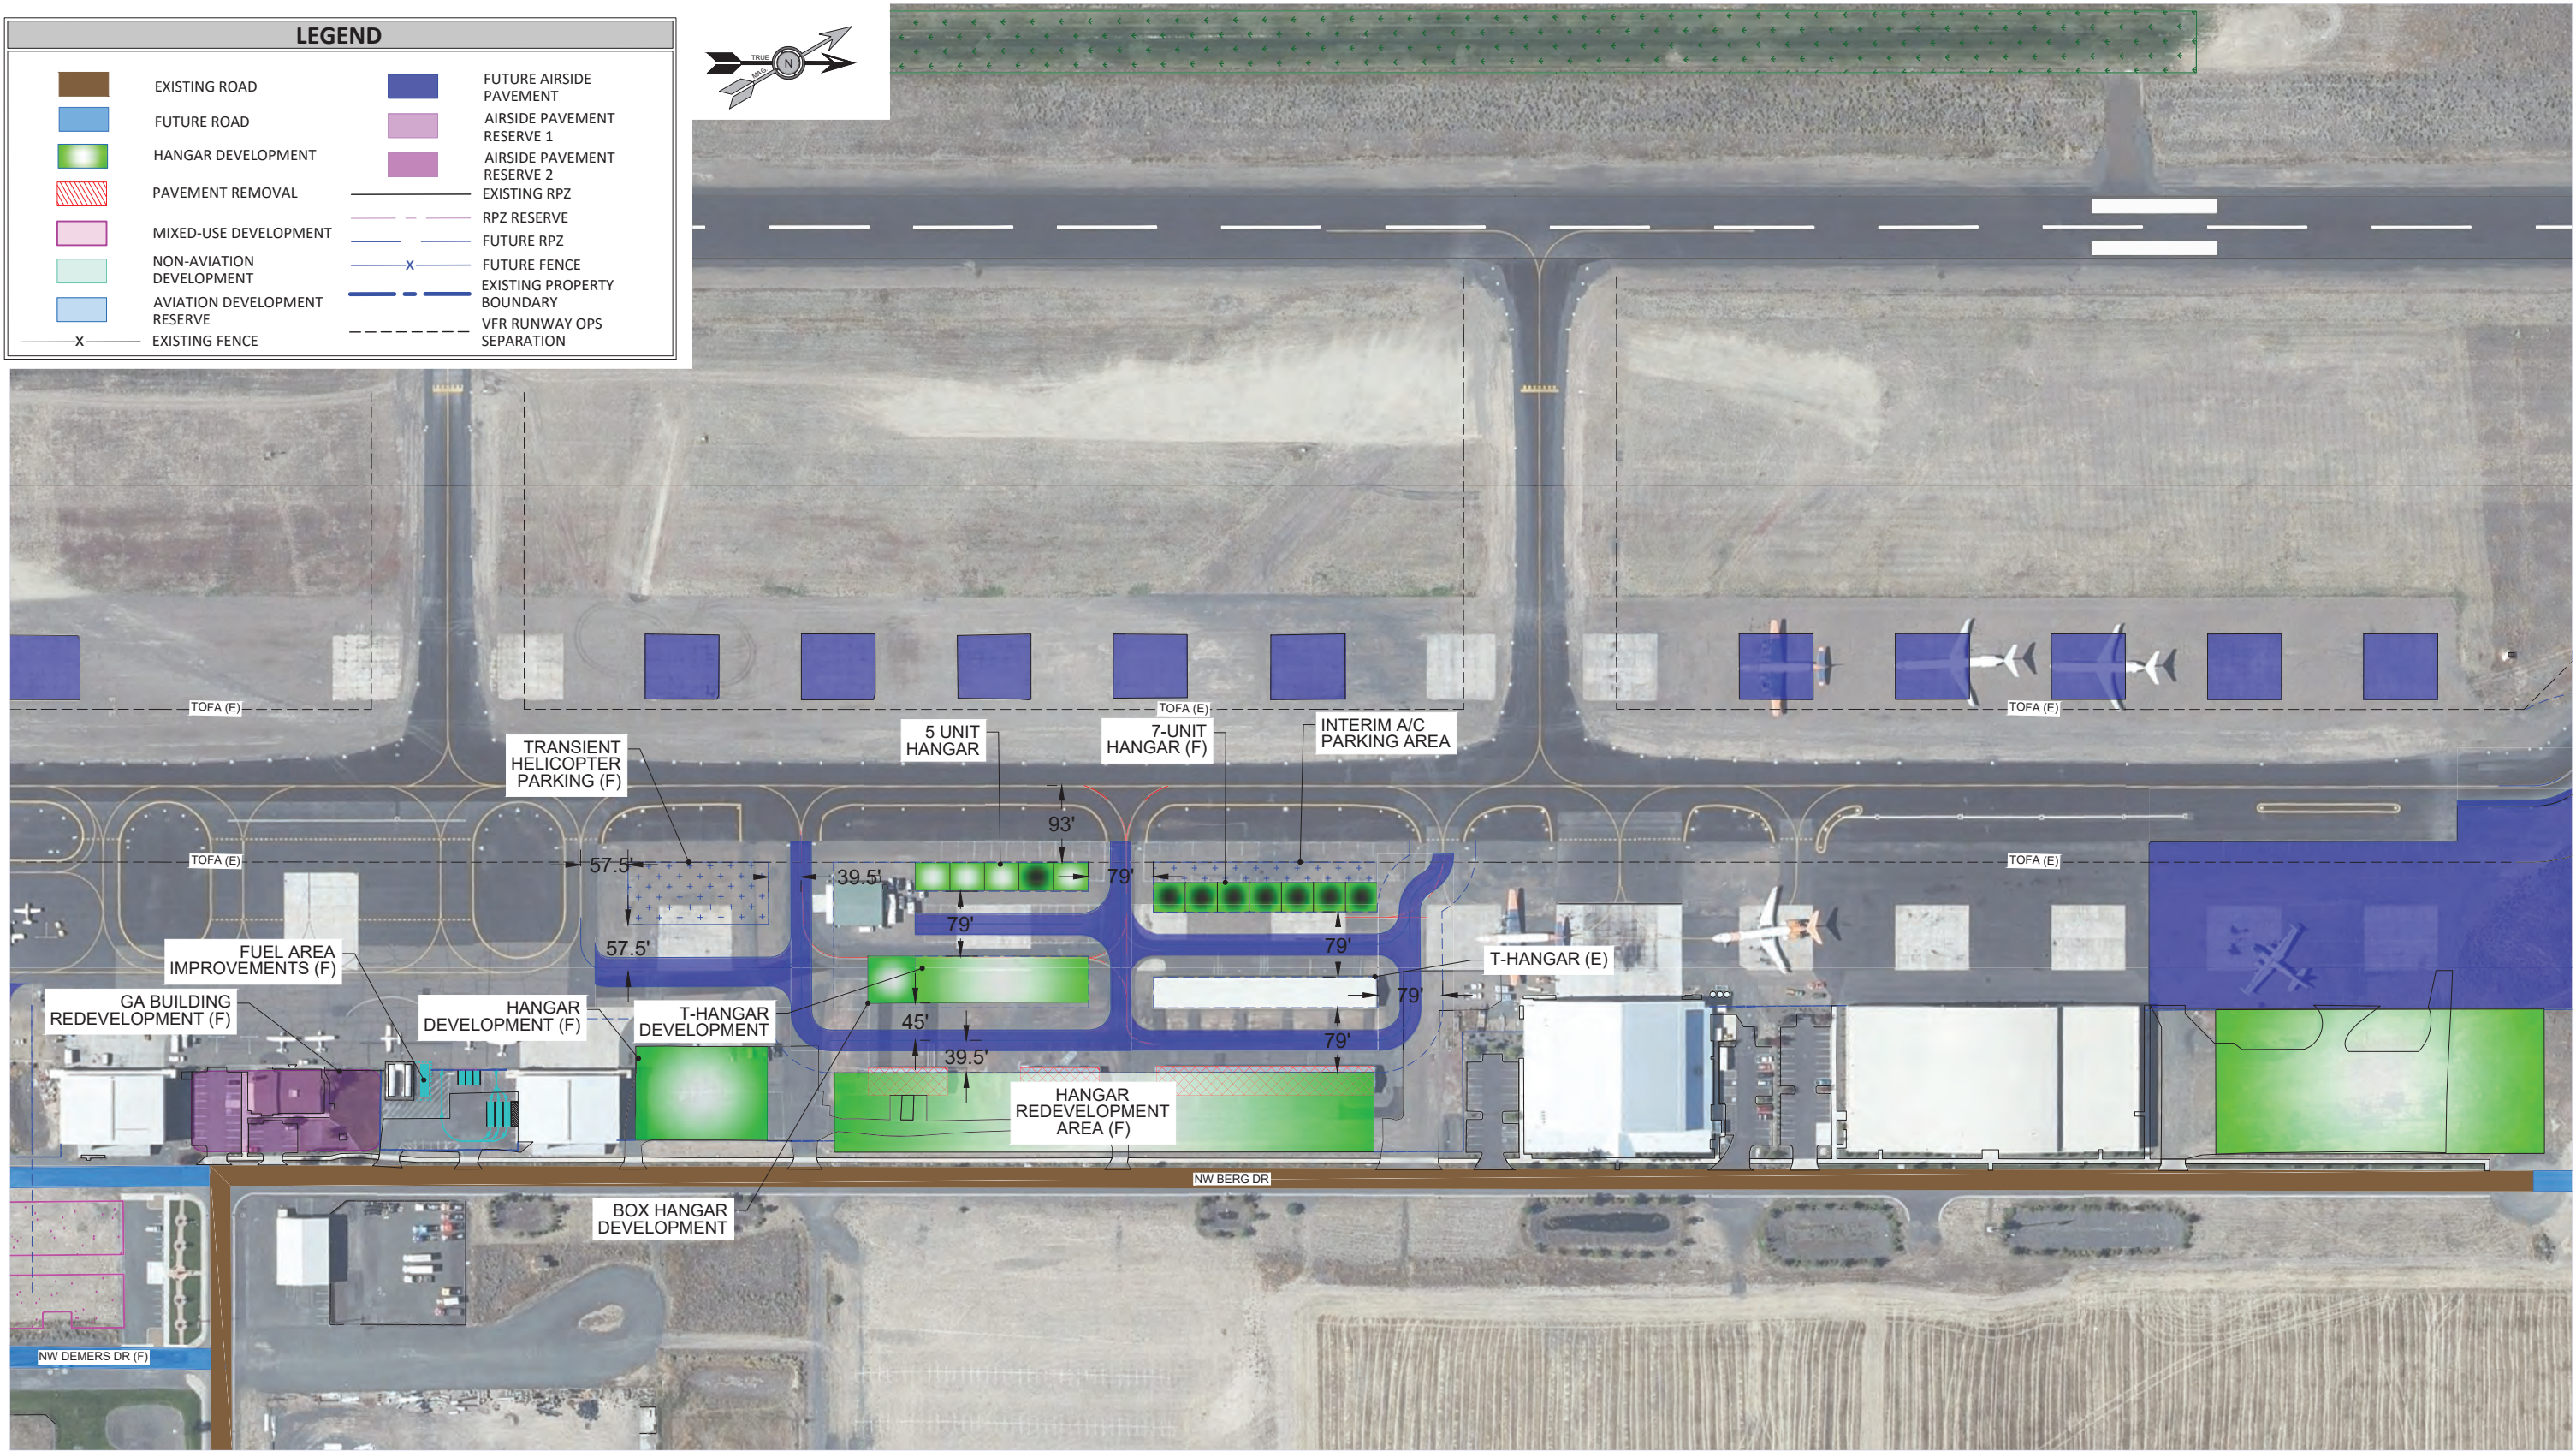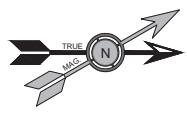














LEGEND			
	EXISTING ROAD		FUTURE AIRSIDE PAVEMENT
	FUTURE ROAD		AIRSIDE PAVEMENT RESERVE 1
	HANGAR DEVELOPMENT		AIRSIDE PAVEMENT RESERVE 2
	PAVEMENT REMOVAL		EXISTING RPZ
	MIXED-USE DEVELOPMENT		RPZ RESERVE
	NON-AVIATION DEVELOPMENT		FUTURE RPZ
	AVIATION DEVELOPMENT RESERVE		FUTURE FENCE
	EXISTING FENCE		EXISTING PROPERTY BOUNDARY
			VFR RUNWAY OPS SEPARATION



DEVELOPMENT ALTERNATIVES
PREFERRED ALTERNATIVE - CENTRAL TERMINAL AREA

 MADRAS AIRPORT
CITY OF MADRAS



LEGEND			
	EXISTING ROAD		FUTURE AIRSIDE PAVEMENT
	FUTURE ROAD		AIRSIDE PAVEMENT RESERVE 1
	HANGAR DEVELOPMENT		AIRSIDE PAVEMENT RESERVE 2
	PAVEMENT REMOVAL		EXISTING RPZ
	MIXED-USE DEVELOPMENT		RPZ RESERVE
	NON-AVIATION DEVELOPMENT		FUTURE RPZ
	AVIATION DEVELOPMENT RESERVE		FUTURE FENCE
	EXISTING FENCE		EXISTING PROPERTY BOUNDARY
			VFR RUNWAY OPS SEPARATION

